


DECLARED DISTANCES						
	RUNWAY	TORA	TODA	ASDA	LDA	STOPWAY / CLEARWAY
RW 9/27	EXIST. RW 9	10,591'	10,591'	10,062'	10,062'	N/A
	FUT. RW 9	SAME	SAME	SAME	SAME	N/A
	EXIST. RW 27	10,591'	10,591'	10,591'	10,062'	N/A
	FUT. RW 27	SAME	SAME	SAME	SAME	N/A
RW 3/21	EXIST. RW 3	5,719'	5,719'	5,719'	5,719'	N/A
	ULT. RW 3	8,000'	8,000'	8,000'	8,000'	N/A
	EXIST. RW 21	5,719'	5,719'	5,719'	5,719'	N/A
	ULT. RW 21	8,000'	8,000'	8,000'	8,000'	N/A

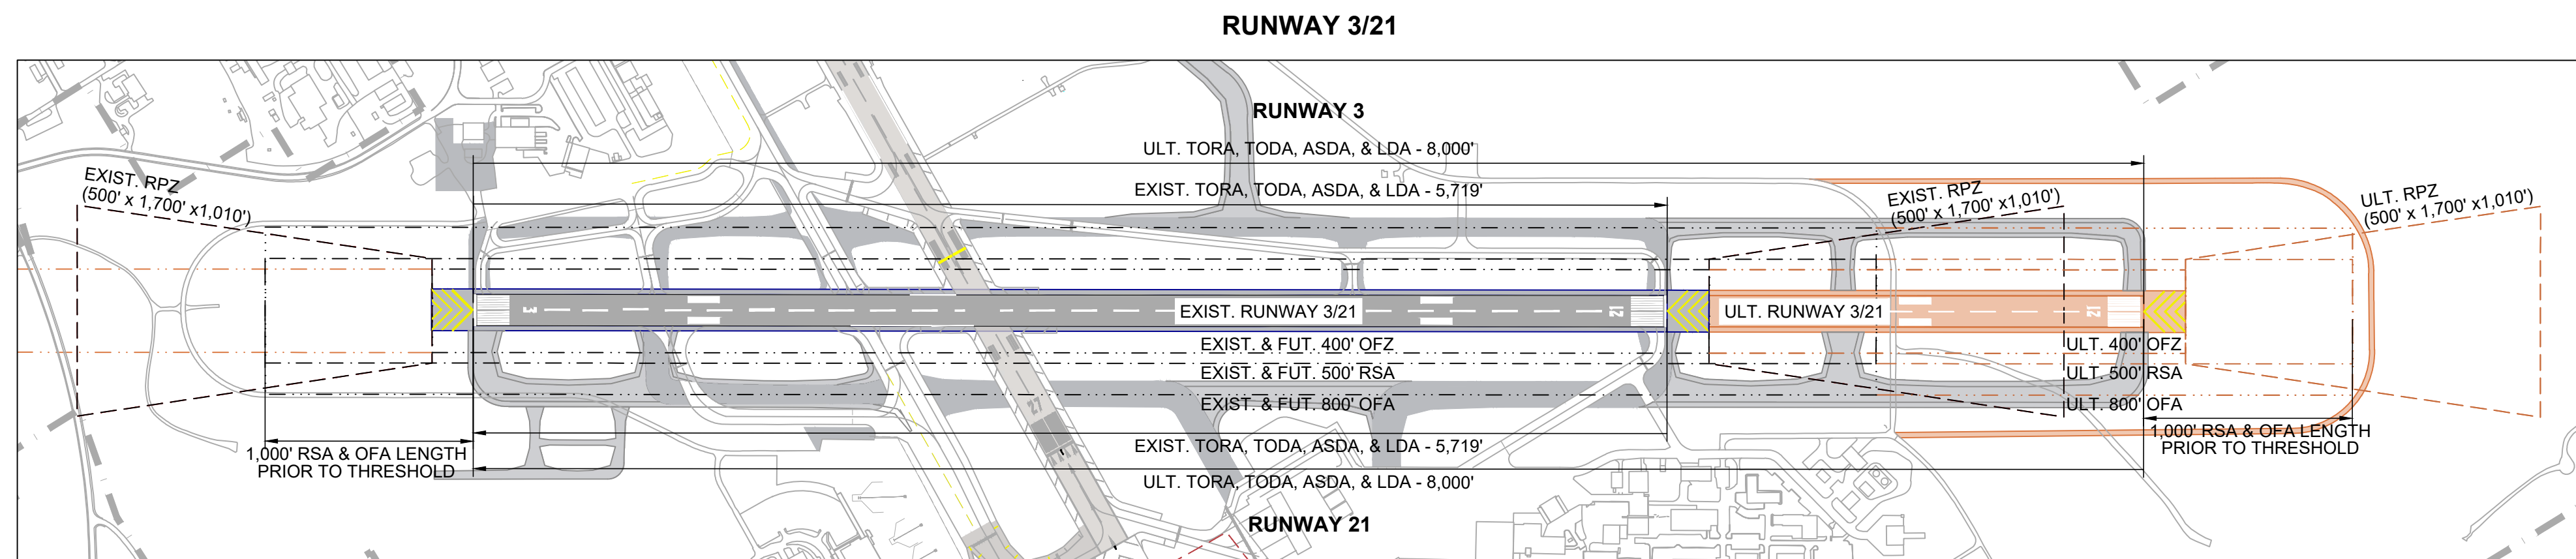

S:\AE\IDulair\15073335-final-dsgn\5-drawings\AIP\Plansheets\DLH_03_Declared Distances.dwg 8/19/2022 9:36 PM mstewart



DULUTH INTERNATIONAL AIRPORT
DULUTH, MINNESOTA
AIRPORT LAYOUT PLAN
© 2022 Short Elliott Hendrickson Inc.

NO.	MARK	DATE	DESCRIPTION

DESIGNER: **MSS**
DRAWN BY: **MLM**
QA/QC: **KMN**
DESIGN TEAM

**DECLARED DISTANCES -
RUNWAY 9/27 & RUNWAY 3/21**

AIP NO. 3-27-0024-064-2019 SEH FILE NO. DULAI 150733 DATE: SEPTEMBER 2, 2022

SHEET NO.
3 of 22