




Airport Master Plan

Duluth International Airport
Duluth, Minnesota

Figure 1

Proposed Taxiway A Layout
08/2021; DULAI 150733

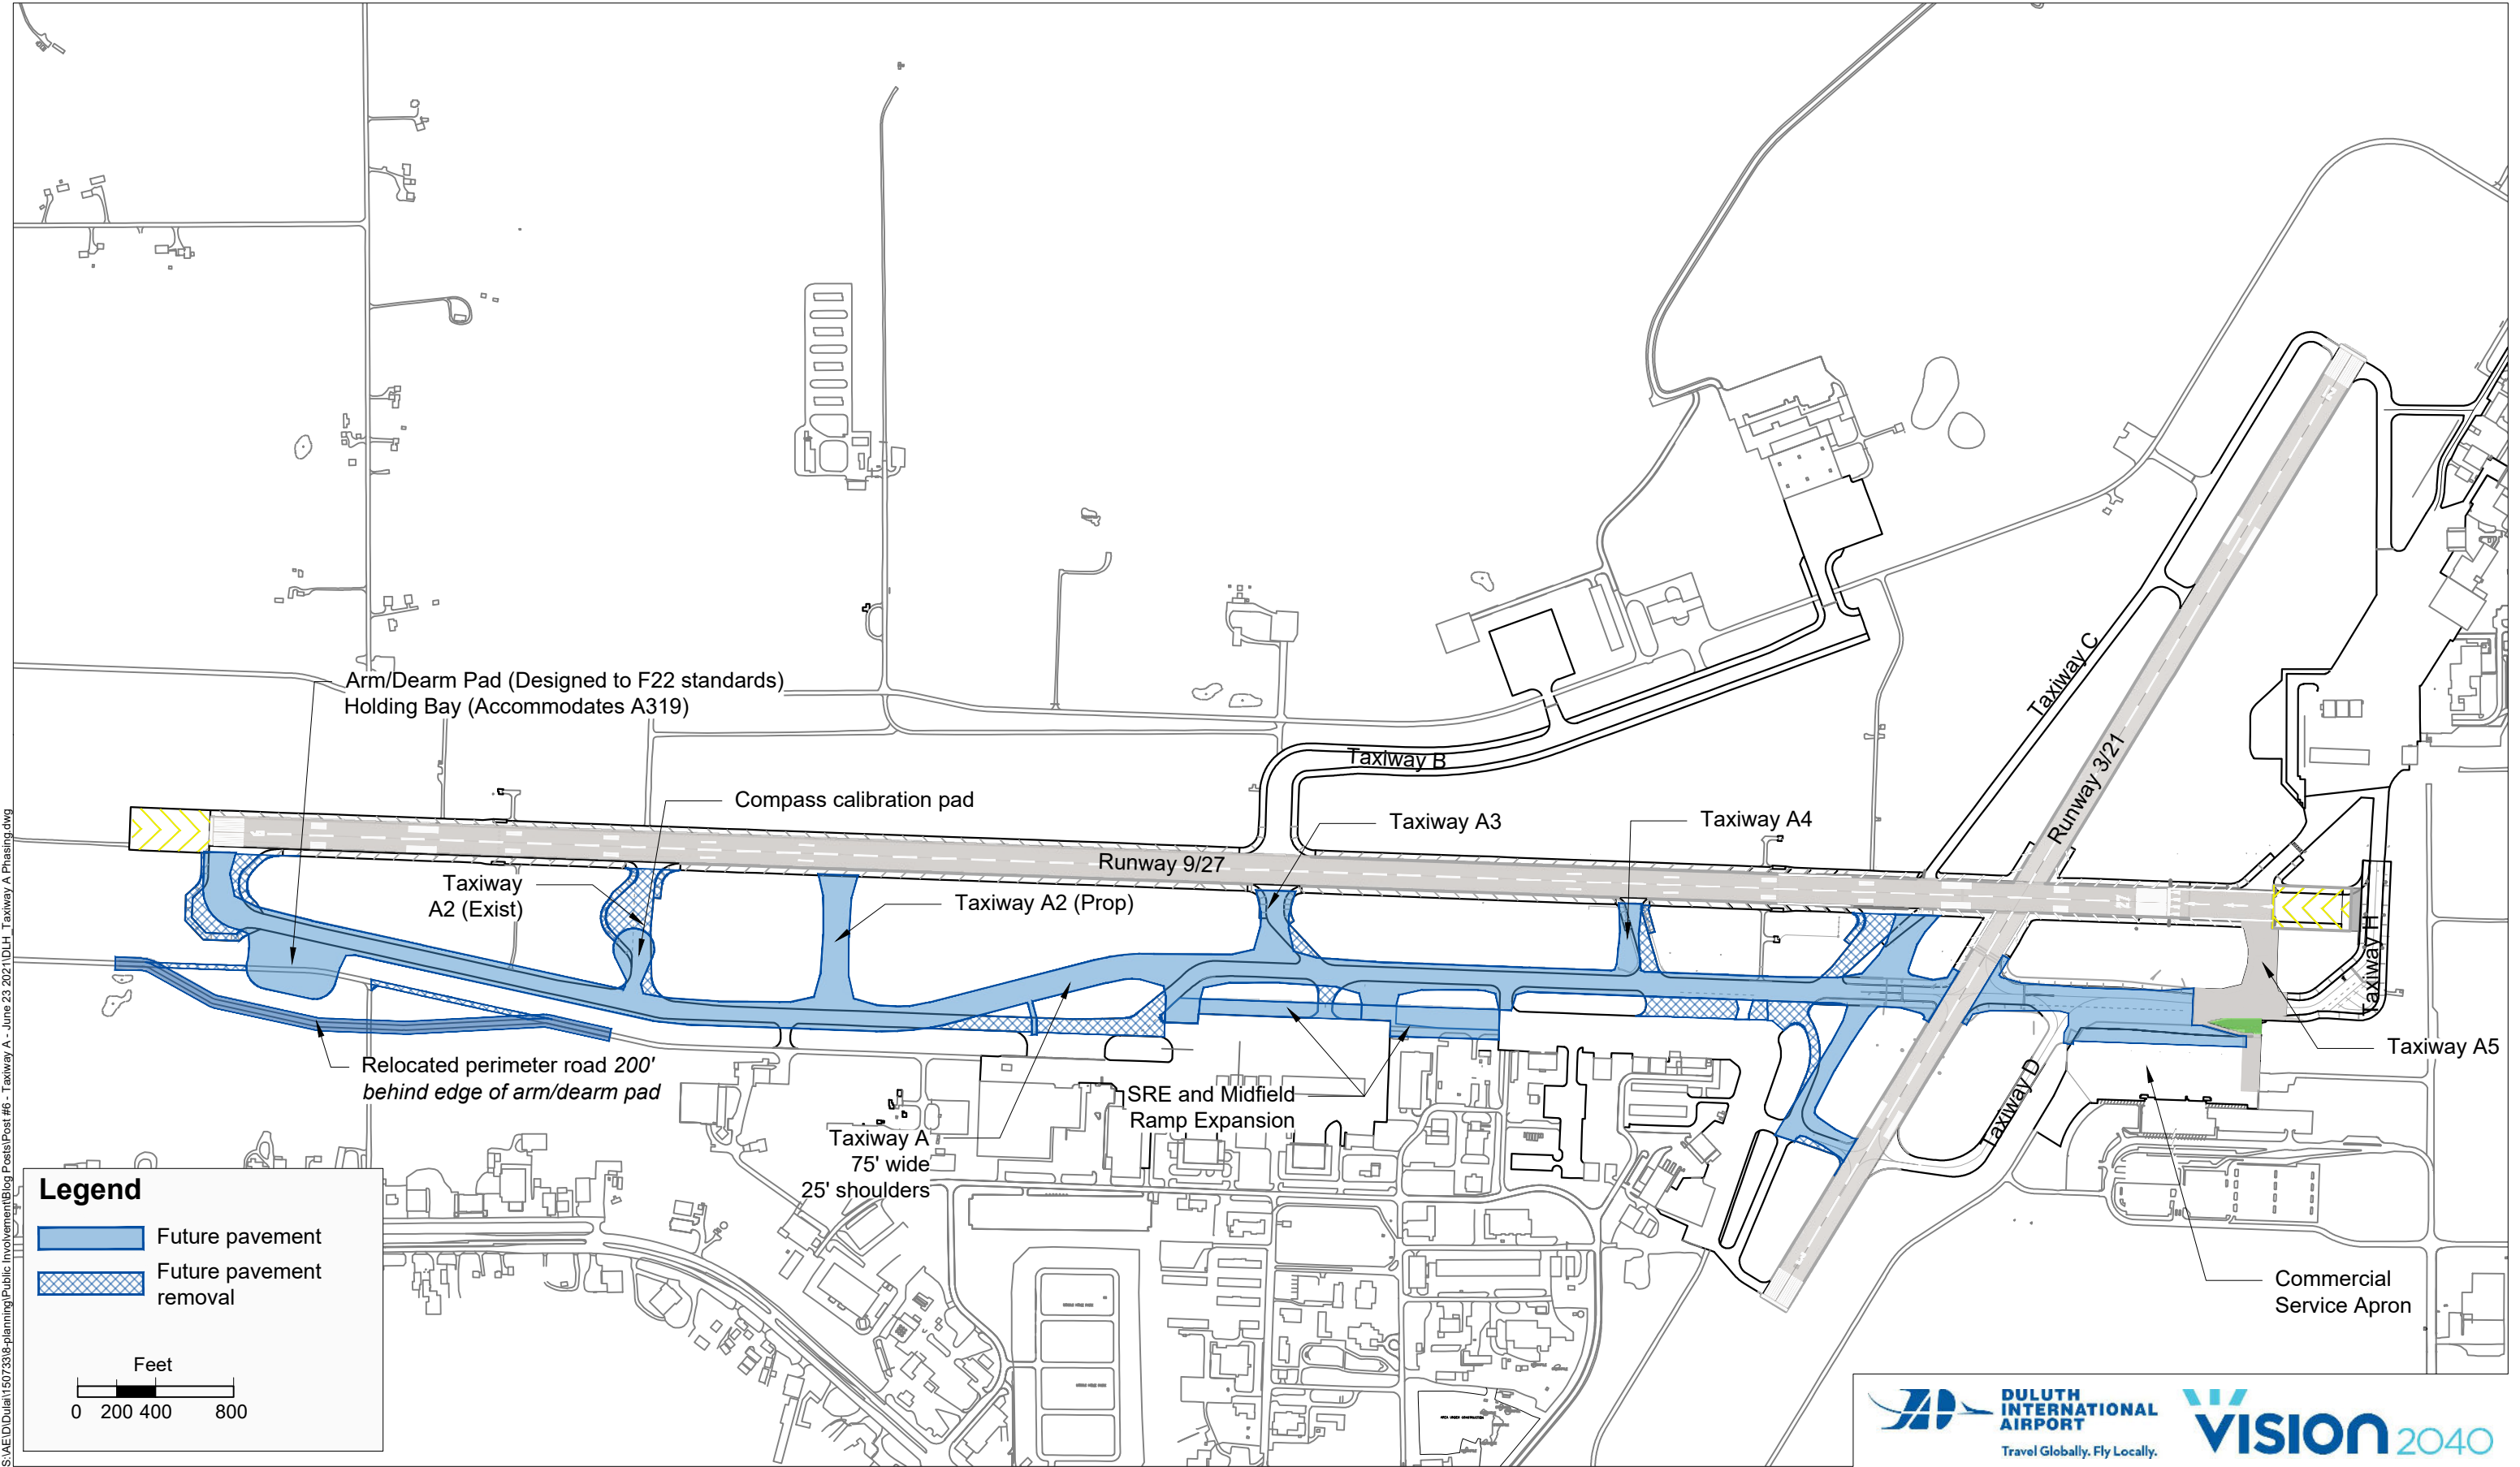

S:\AE\ID\150733\18-planning\Public Involvement\Blog Posts\Fost #6 - Taxiway A - June 23 2021\DLH - Taxiway A Phasing.dwg

Legend

- Future pavement
- Future pavement removal

Feet
0 200 400 800

