


DECLARED DISTANCES						
RUNWAY	TORA	TODA	ASDA	LDA	STOPWAY / CLEARWAY	
RW 9/27	EXIST. RW 9	10,591'	10,591'	10,062'	10,062'	N/A
	FUT. RW 9	SAME	SAME	SAME	SAME	N/A
	EXIST. RW 27	10,591'	10,591'	10,591'	10,062'	N/A
	FUT. RW 27	SAME	SAME	SAME	SAME	N/A
RW 3/21	EXIST. RW 3	5,719'	5,719'	5,719'	5,719'	N/A
	ULT. RW 3	8,000'	8,000'	8,000'	8,000'	N/A
	EXIST. RW 21	5,719'	5,719'	5,719'	5,719'	N/A
	ULT. RW 21	8,000'	8,000'	8,000'	8,000'	N/A

LEGEND	
EXISTING	ITEM
	FEE PROPERTY
	EXISTING PAVEMENT
	FUTURE PAVEMENT
	ULTIMATE PAVEMENT
	EXISTING RUNWAY SAFETY AREA (RSA)
	EXISTING RUNWAY OBJECT FREE AREA (OFA)
	EXISTING RUNWAY OBJECT FREE ZONE (OFZ)
	EXISTING FAA RUNWAY PROTECTION ZONE (RPZ)
	EXISTING TERPS DEPARTURE SURFACE
	ULTIMATE RUNWAY SAFETY AREA (RSA)
	ULTIMATE RUNWAY OBJECT FREE AREA (OFA)
	ULTIMATE RUNWAY OBJECT FREE ZONE (OFZ)
	ULTIMATE FAA RUNWAY PROTECTION ZONE (RPZ)
	ULTIMATE TERPS DEPARTURE SURFACE

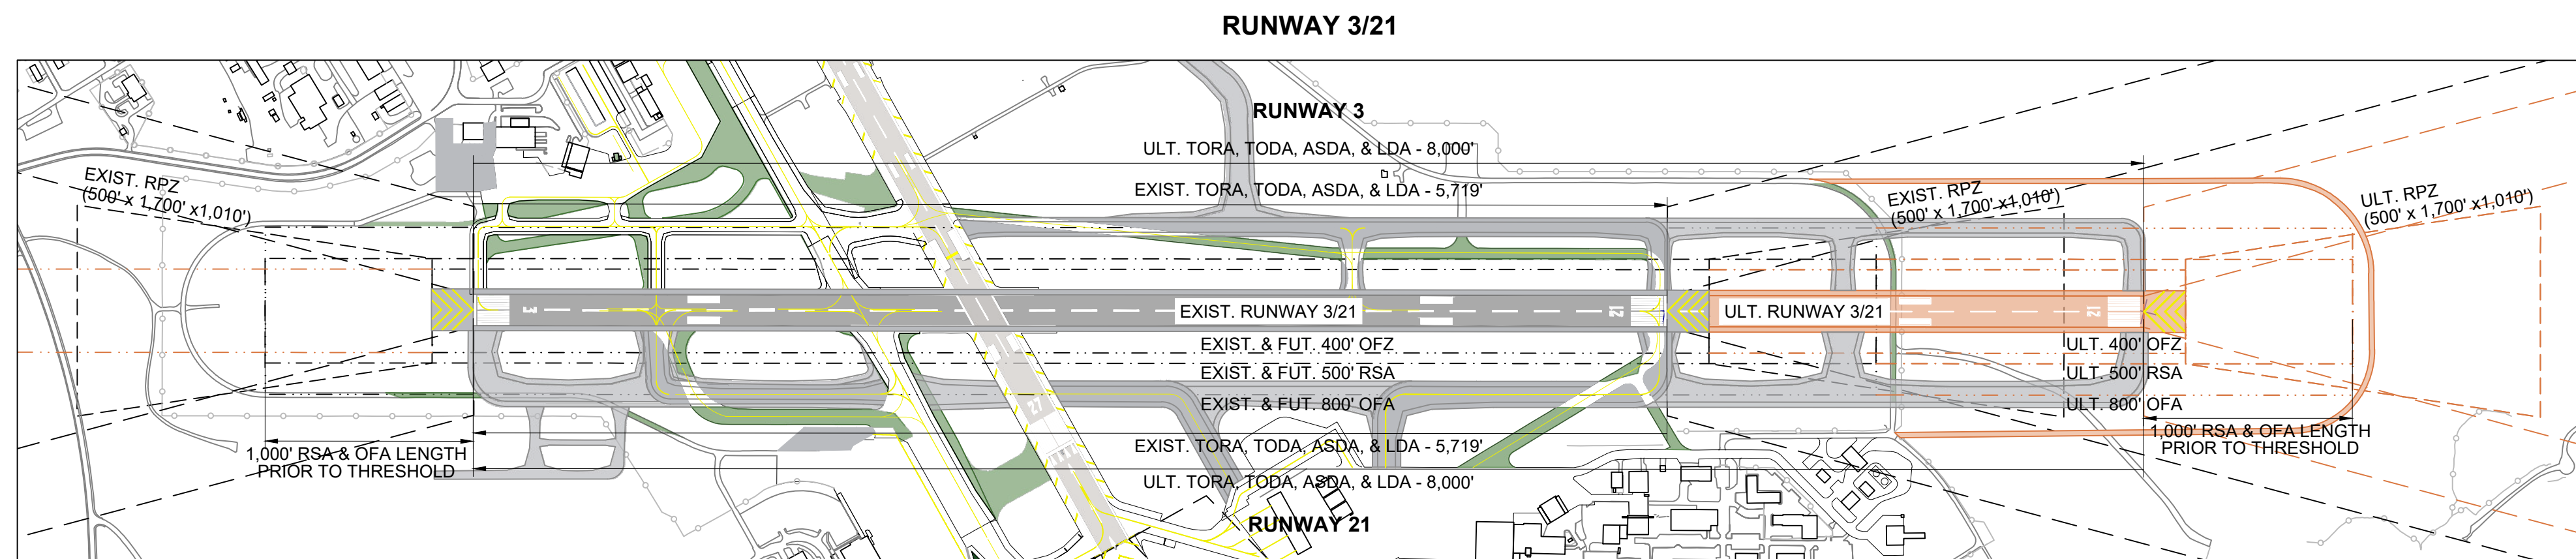

X:\AED\150733\5-final-dsgn\5-drawings\ALP\2025-Update\Plansheets\DLH\_03\_Declared Distances.dwg 5/20/2025 10:23 AM crosenberg