



LEGEND			
EXISTING	FUTURE	ULTIMATE	ITEM
---	---	---	FEE PROPERTY
PHOTO	---	---	AIRFIELD PAVEMENT
PHOTO	---	---	AUTOMOBILE PAVEMENT
PHOTO	---	---	HANGARS/BUILDINGS
N/A	---	---	PAVEMENT REMOVAL
---	---	---	RUNWAY SAFETY AREA (RSA)
---	---	---	RUNWAY OBJECT FREE AREA (OFA)
---	---	---	RUNWAY OBJECT FREE ZONE (OFZ)
---	---	---	TAXIWAY SAFETY AREA (TSA)
---	---	---	TAXIWAY OBJECT FREE AREA (TOFA)
---	---	---	FAA RUNWAY PROTECTION ZONE (RPZ)
---	---	---	MNDOT CLEAR ZONE
---	---	---	14 CFR PART 77 APPROACH SURFACE
---	---	---	FAA-13B APPROACH SURFACE
---	---	---	FAA-13B 40:1 DEPARTURE SURFACE
---	---	---	PAPI OBSTACLE CLEARANCE SURFACE (OCS)
---	---	---	RUNWAY VISIBILITY ZONE (RVZ)
---	---	---	35' BUILDING RESTRICTION LINE (BRL)
---	---	---	FENCE
---	---	---	GROUND CONTOURS
---	---	---	VEHICLE SERVICE ROAD

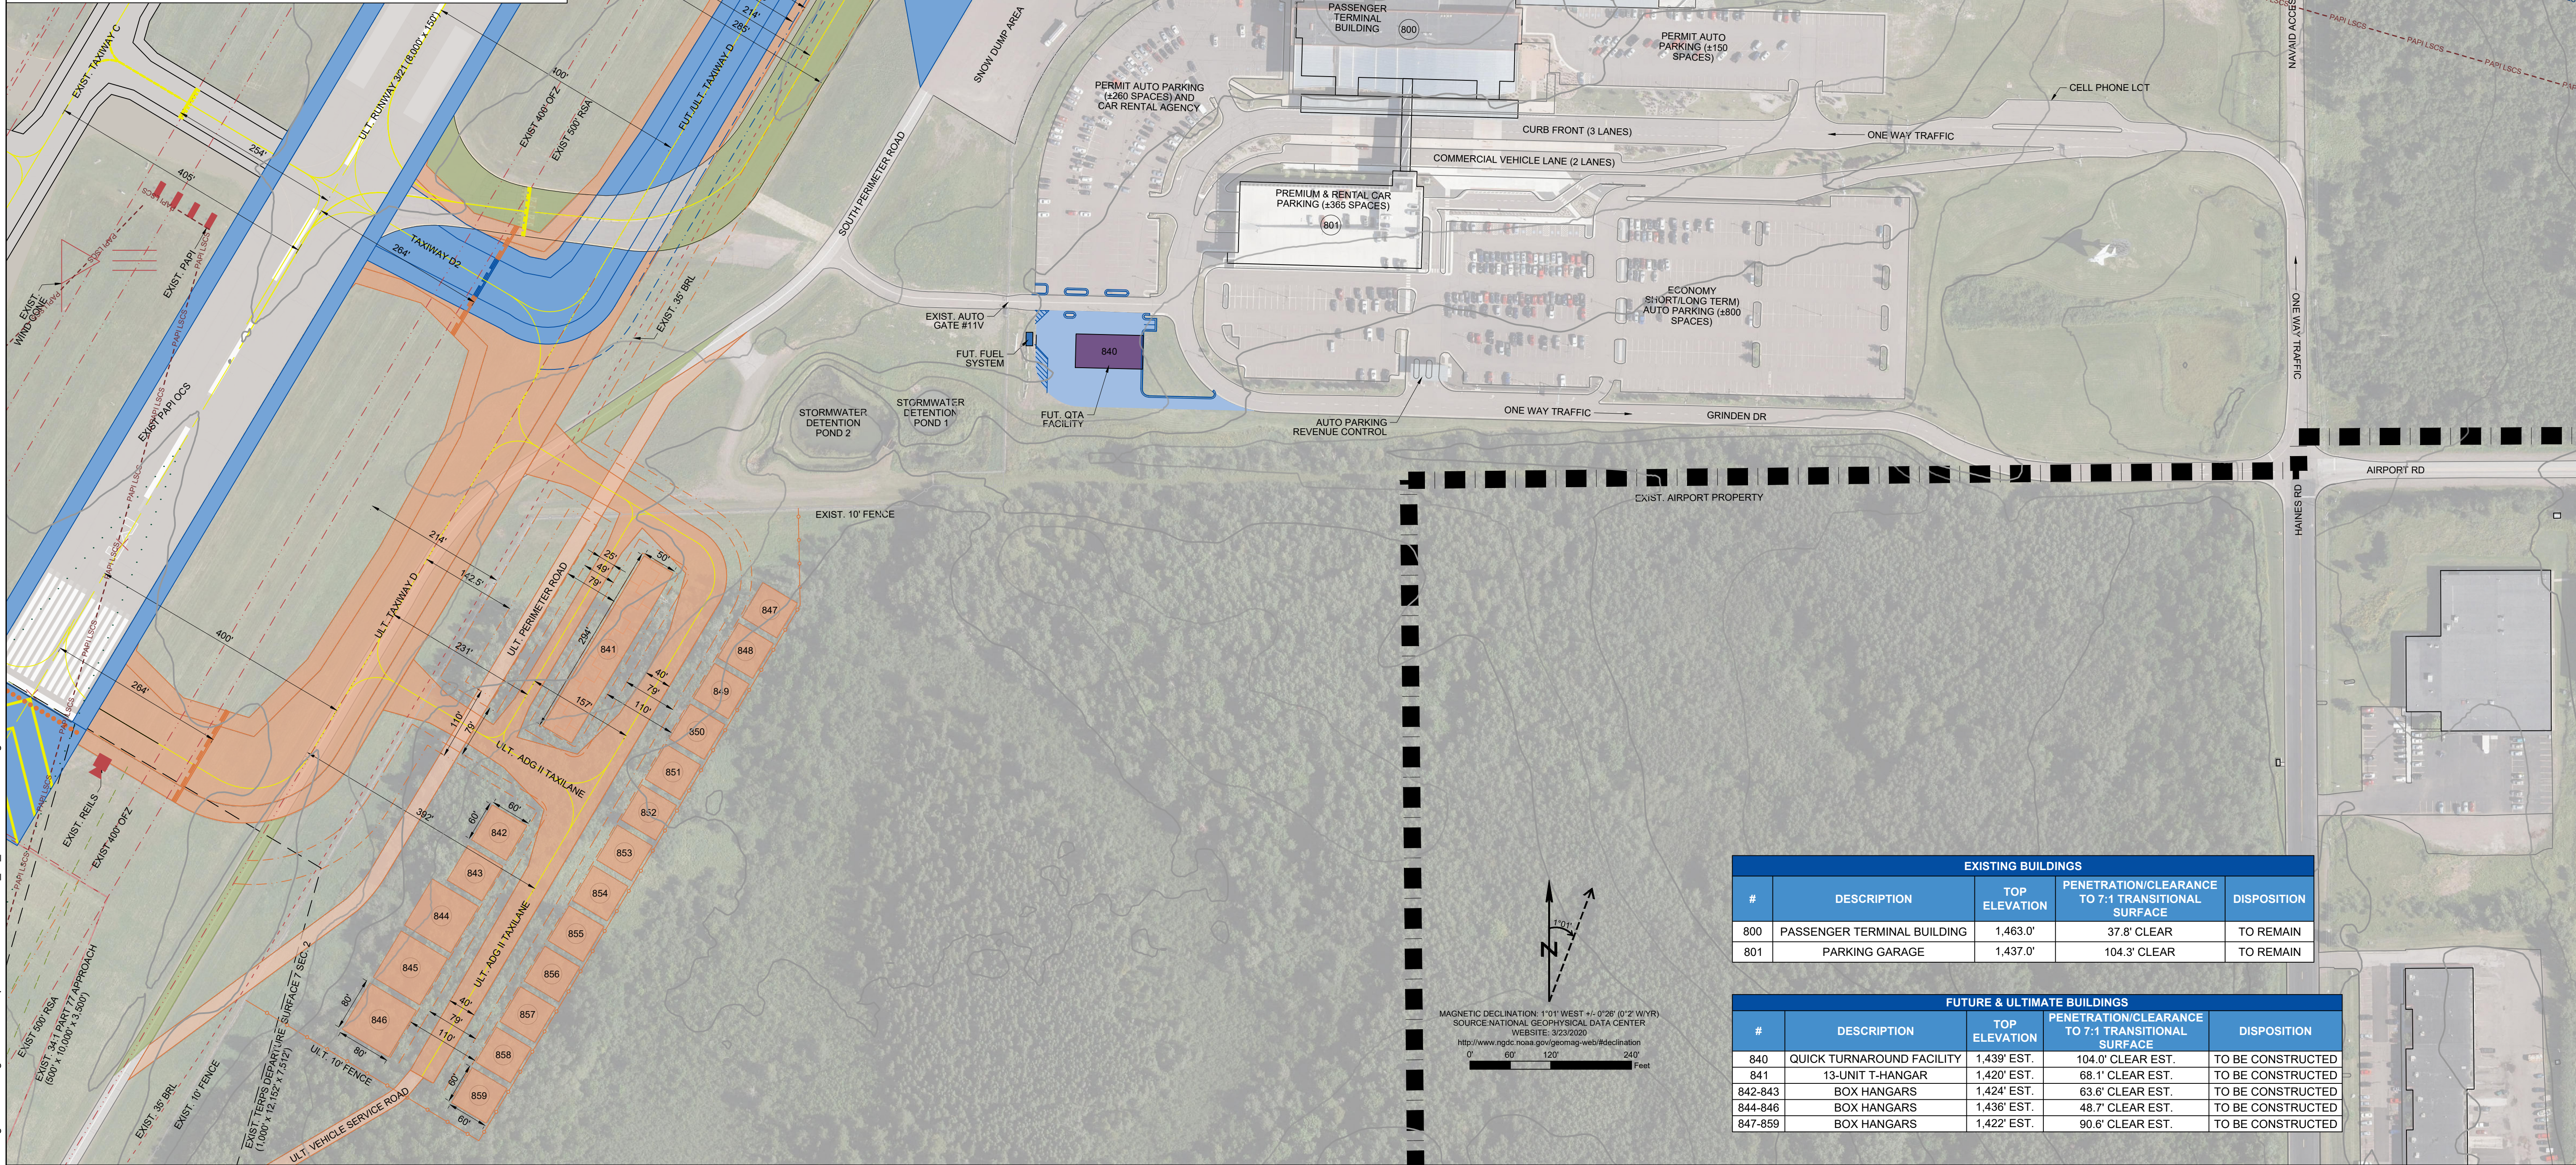

EXISTING BUILDINGS				
#	DESCRIPTION	TOP ELEVATION	PENETRATION/CLEARANCE TO 7:1 TRANSITIONAL SURFACE	DISPOSITION
800	PASSENGER TERMINAL BUILDING	1,463.0'	37.8' CLEAR	TO REMAIN
801	PARKING GARAGE	1,437.0'	104.3' CLEAR	TO REMAIN

FUTURE & ULTIMATE BUILDINGS				
#	DESCRIPTION	TOP ELEVATION	PENETRATION/CLEARANCE TO 7:1 TRANSITIONAL SURFACE	DISPOSITION
840	QUICK TURNAROUND FACILITY	1,439' EST.	104.0' CLEAR EST.	TO BE CONSTRUCTED
841	13-UNIT T-HANGAR	1,420' EST.	68.1' CLEAR EST.	TO BE CONSTRUCTED
842-843	BOX HANGARS	1,424' EST.	63.6' CLEAR EST.	TO BE CONSTRUCTED
844-846	BOX HANGARS	1,436' EST.	48.7' CLEAR EST.	TO BE CONSTRUCTED
847-859	BOX HANGARS	1,422' EST.	90.6' CLEAR EST.	TO BE CONSTRUCTED

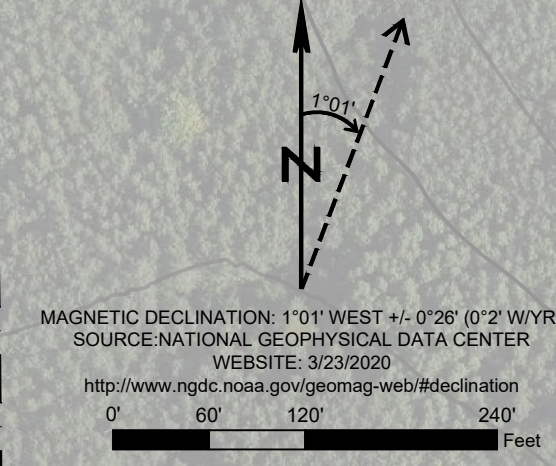

X:\AED\150733\5-final-dsgn\5-drawings\ALP\2025 Update\Plansheets\DLH\_06\_Pass\_Term\_Plan.dwg 6/10/2025 11:18 AM mstewart

Short Elliott Hendrickson Inc.  
3535 Vadnais Center Drive  
St. Paul, MN 55110-3507  
651.490.2000  
800.325.2055  
651.490.2150 fax  
www.sehinc.com

**DULUTH INTERNATIONAL AIRPORT**  
DULUTH, MINNESOTA

**AIRPORT LAYOUT PLAN**

© 2025 Short Elliott Hendrickson Inc.

NO.	MARK	DATE	DESCRIPTION

DESIGNER: **MSS**  
DRAWN BY: **MLM**  
QA/QC: **KMN**  
DESIGN TEAM

**TERMINAL PLAN - SOUTHEAST DEVELOPMENT AREA**

AIP NO. 3-27-0024-064-2019      SEH FILE NO. DULAI 150733      DATE: JUNE 10, 2025

SHEET NO.  
**6 of 35**