




RUNWAY 9

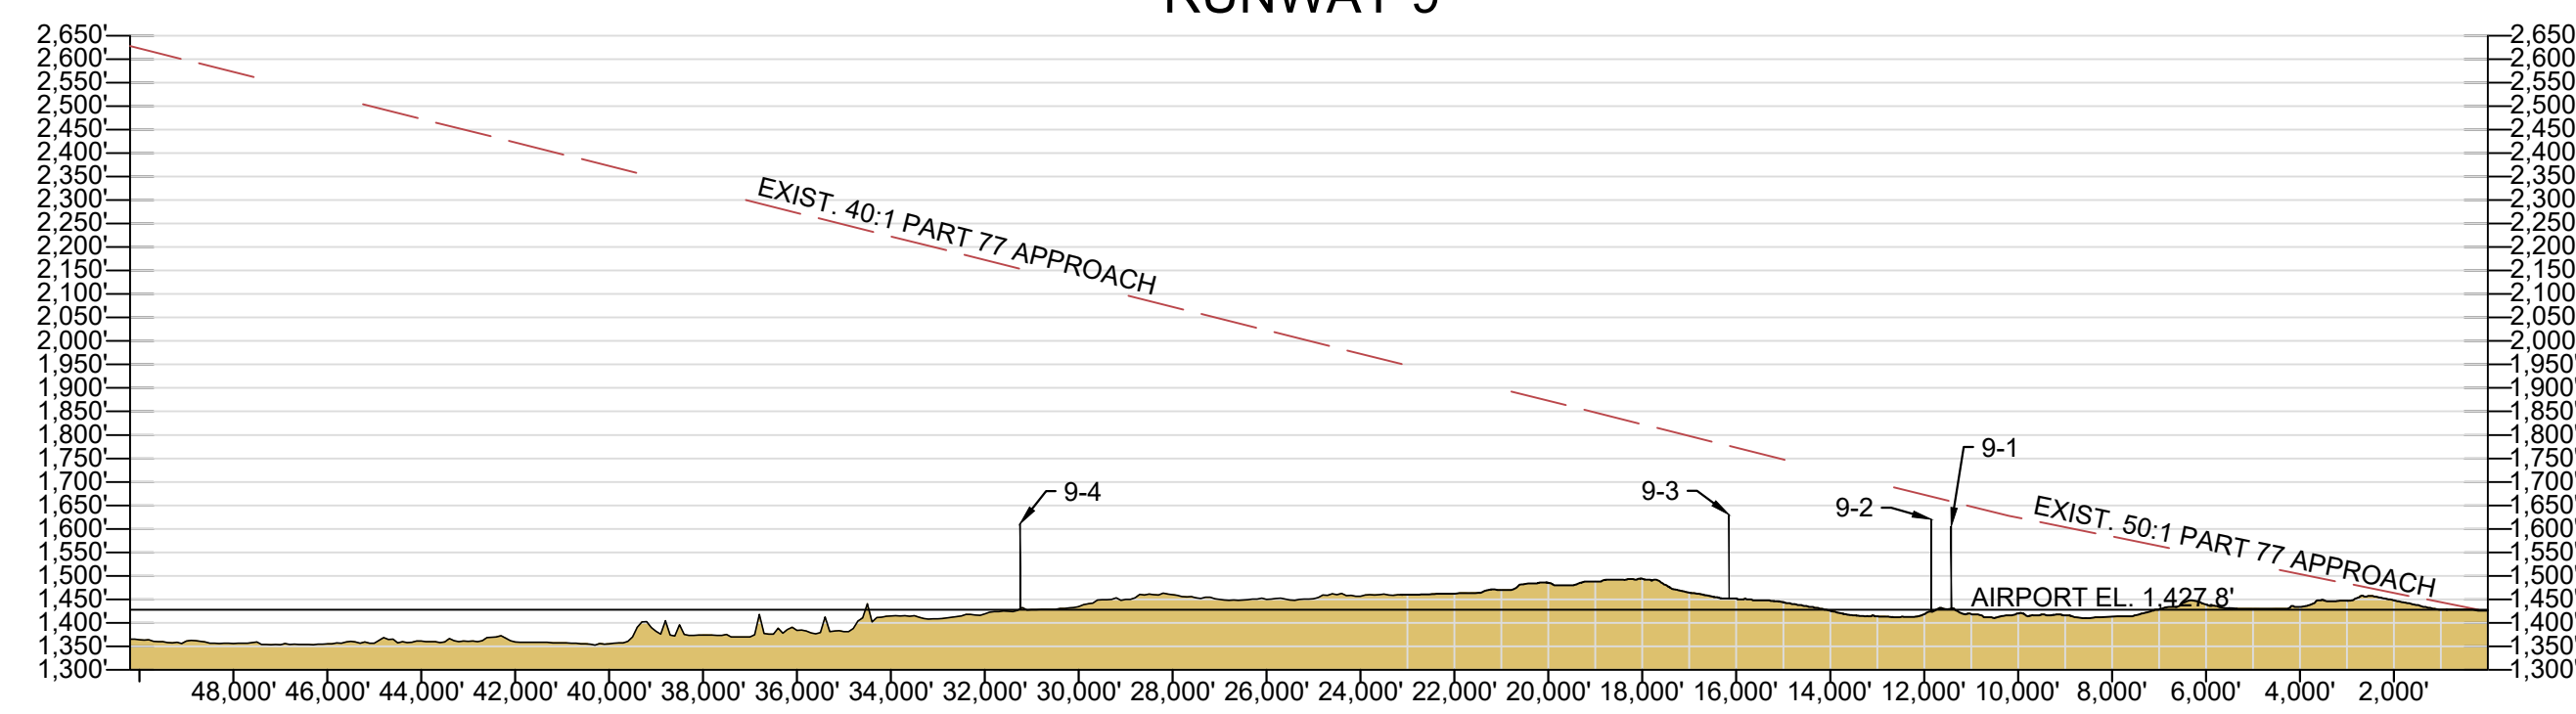



RUNWAY 27

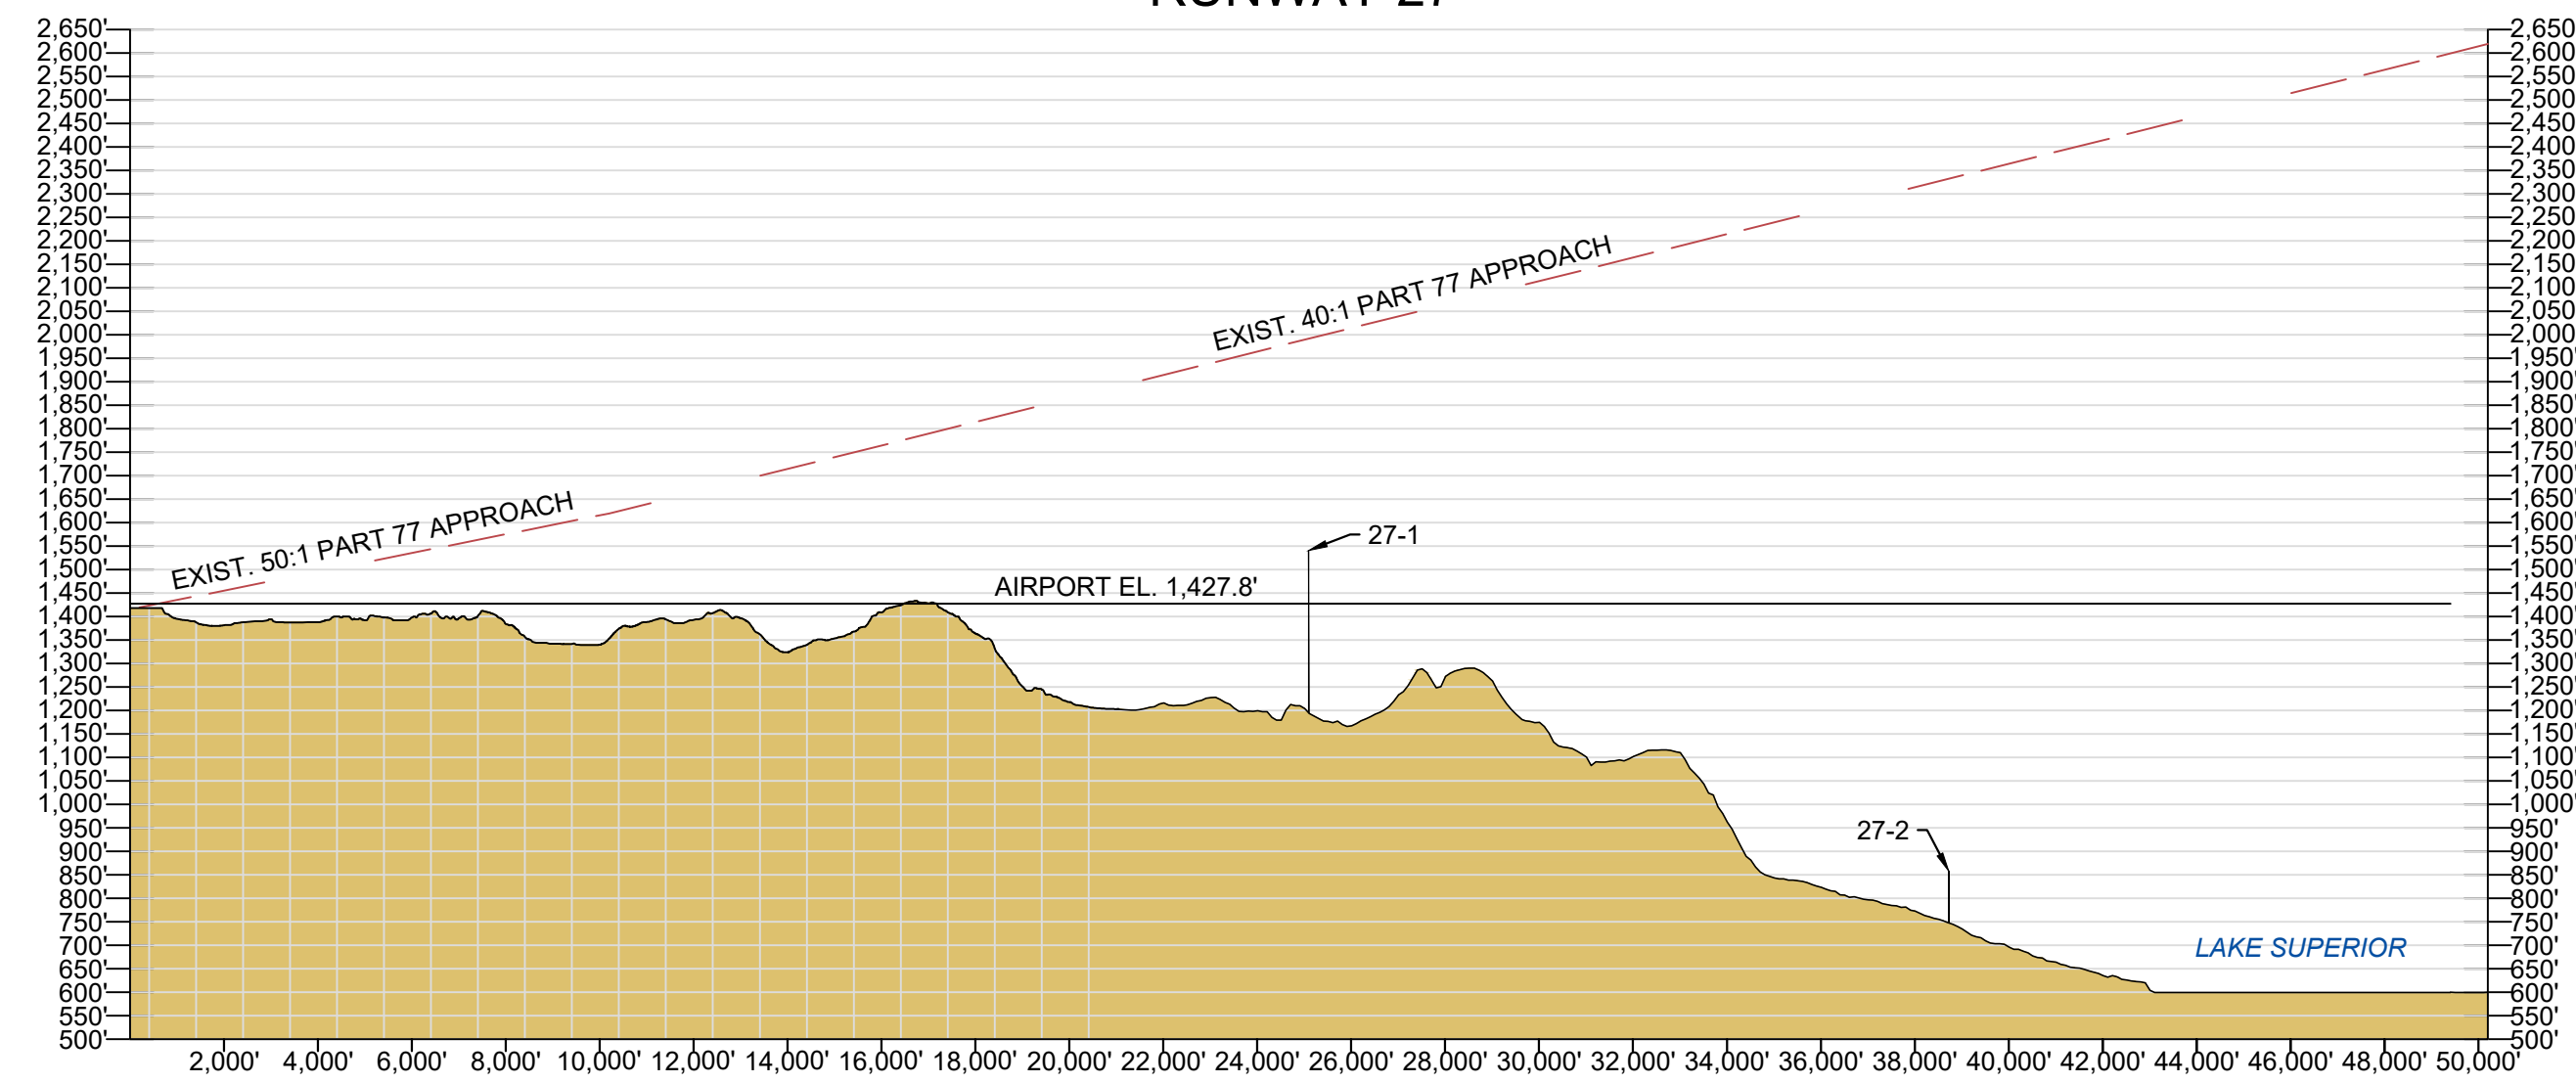

RUNWAY 3

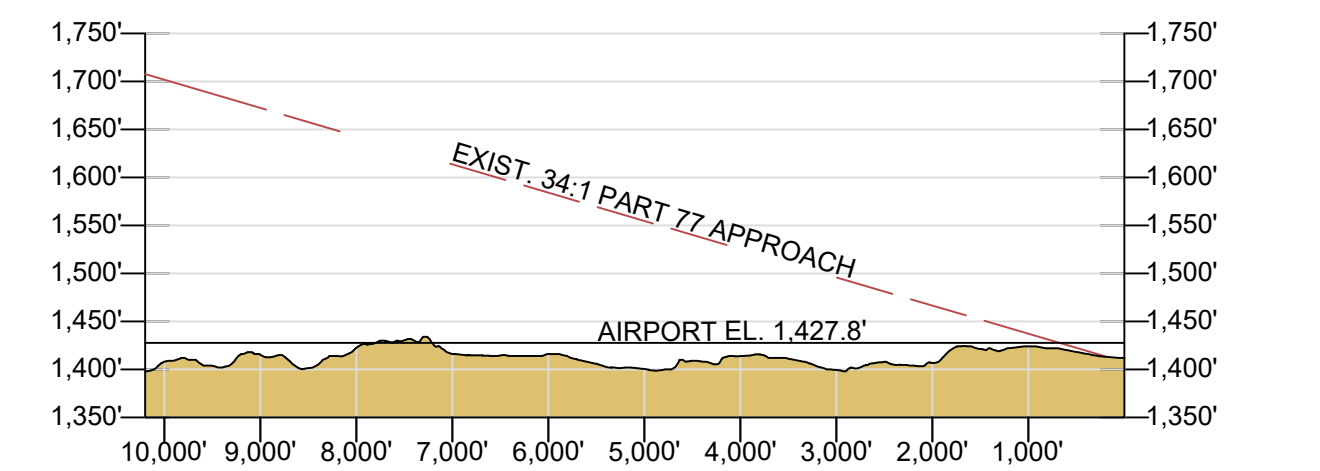

RUNWAY 21

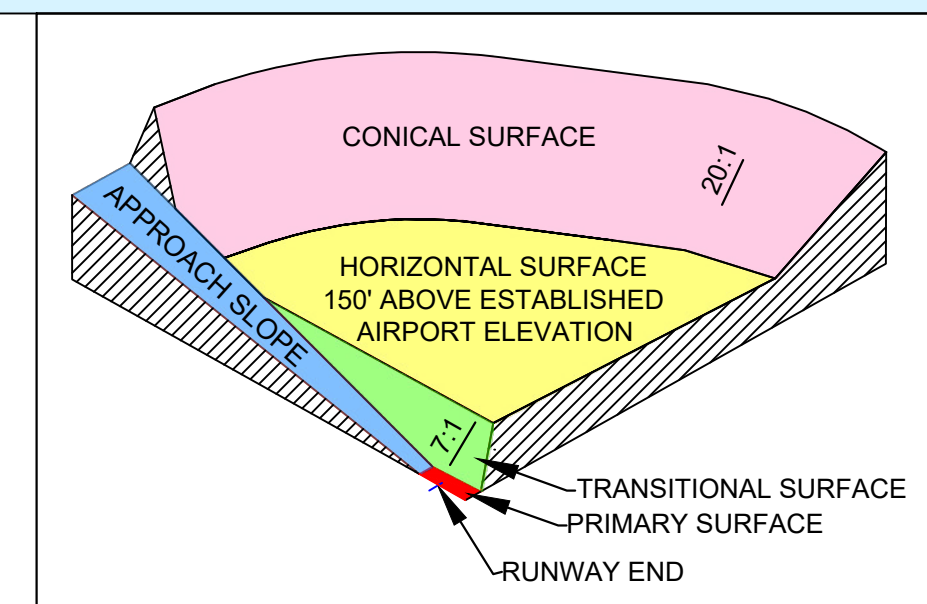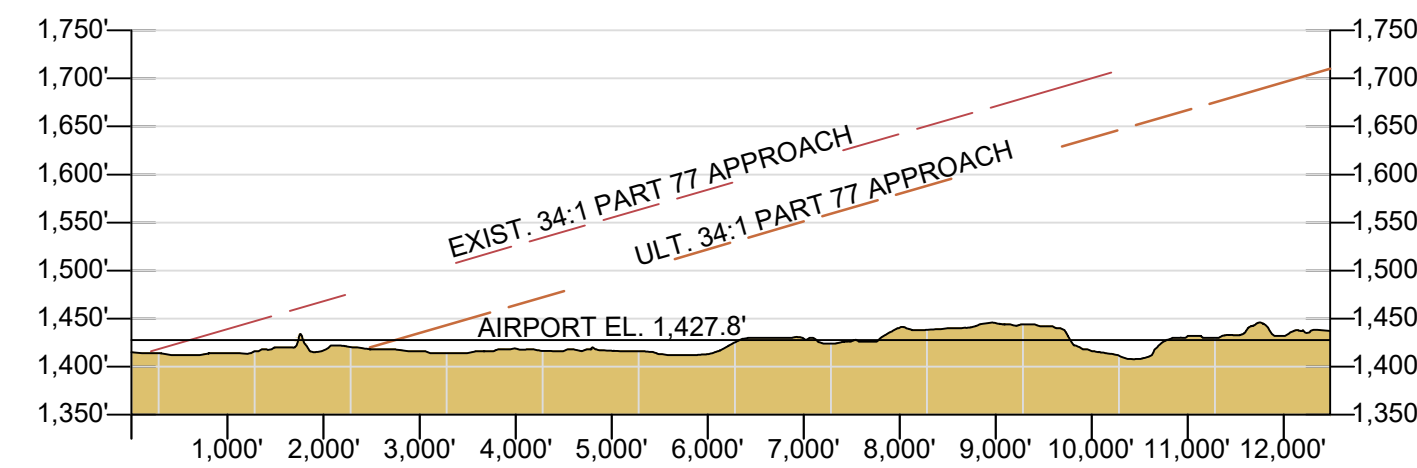

\\sehinc.com\panzara\projects\AED\DULAI\150733\5-final-dsgn\51-drawings\ALP\2025 Update\Plansheets\DLH_16_Part 77 Airspace.dwg 6/9/2025 3:42 PM crosenberg

NO.	MARK	DATE	DESCRIPTION