


LEGEND			
EXISTING	FUTURE	ULTIMATE	ITEM
---	---	---	FEE PROPERTY
---	---	---	AIRPORT EASEMENT
---	---	---	AIRFIELD PAVEMENT
---	---	---	AUTOMOBILE PAVEMENT
---	---	---	HANGARS/BUILDINGS
---	---	---	PAVEMENT REMOVAL
---	---	---	BUILDING REMOVAL
---	---	---	AIRCRAFT MANUFACTURING SITE
---	---	---	AERONAUTICAL DEVELOPMENT SITE
---	---	---	AIRPORT REFERENCE POINT (ARP)
---	---	---	RUNWAY SAFETY AREA (RSA)
---	---	---	RUNWAY OBJECT FREE AREA (OFA)
---	---	---	RUNWAY OBJECT FREE ZONE (OFZ)
---	---	---	INNER-APPROACH OFZ (IA-OFZ)
---	---	---	PRECISION OBJECT FREE ZONE (POFZ)
---	---	---	TAXIWAY OBJECT FREE AREA (TOFA)
---	---	---	FAA RUNWAY PROTECTION ZONE (RPZ)
---	---	---	MNDOT CLEAR ZONE
---	---	---	14 CFR PART 77 APPROACH SURFACE
---	---	---	FAA-13B APPROACH SURFACE
---	---	---	FAA-13B DEPARTURE SURFACE
---	---	---	PAPI OCS
---	---	---	PAPI LSCS
---	---	---	RUNWAY VISIBILITY ZONE (RVZ)
---	---	---	35' BUILDING RESTRICTION LINE (BRL)
---	---	---	LOCALIZER CRITICAL AREA
---	---	---	GLIDE SLOPE CRITICAL AREA
---	---	---	BEACON
---	---	---	LIGHTED WIND CONE
---	---	---	ASOS
---	---	---	PAPIS
---	---	---	REILS
---	---	---	APPROACH LIGHTING
---	---	---	NGS MONUMENT
---	---	---	FENCE
---	---	---	GROUND CONTOURS
---	---	---	VEHICLE SERVICE ROAD

CALLOUT NOTES	
CALLOUT #	DESCRIPTION
1	ADDITIONAL PLANNING WILL NEED TO BE COMPLETED PRIOR TO RECONSTRUCTION OF TAXIWAY C NORTH
2	ADDITIONAL PLANNING WILL NEED TO BE COMPLETED PRIOR TO CONSTRUCTION OF PARALLEL TAXIWAY D
3	DECLARED DISTANCES WILL NEED TO BE EVALUATED AT THE TIME OF TAXIWAY H REMOVAL

Federal Aviation Administration
CONDITIONALLY APPROVED
 Subject to the comments in the airspace determination letter
GINA M MITCHELL Digitally signed by GINA M MITCHELL
 Date: 2025.08.13 14:21:17 -05'00'
 FAA Dakota-Minnesota Airports District Office
 Aeronautical Study Number(s):
 2025-AGL-8751-NRA

DEPARTMENT OF TRANSPORTATION
AERONAUTICS
CONDITIONALLY APPROVED
 Digitally signed by Brian McMahon
 Date: 2025.08.06 09:24:19 -05'00'
 NAME: **Brian McMahon** DATE: _____
 Regional Representative

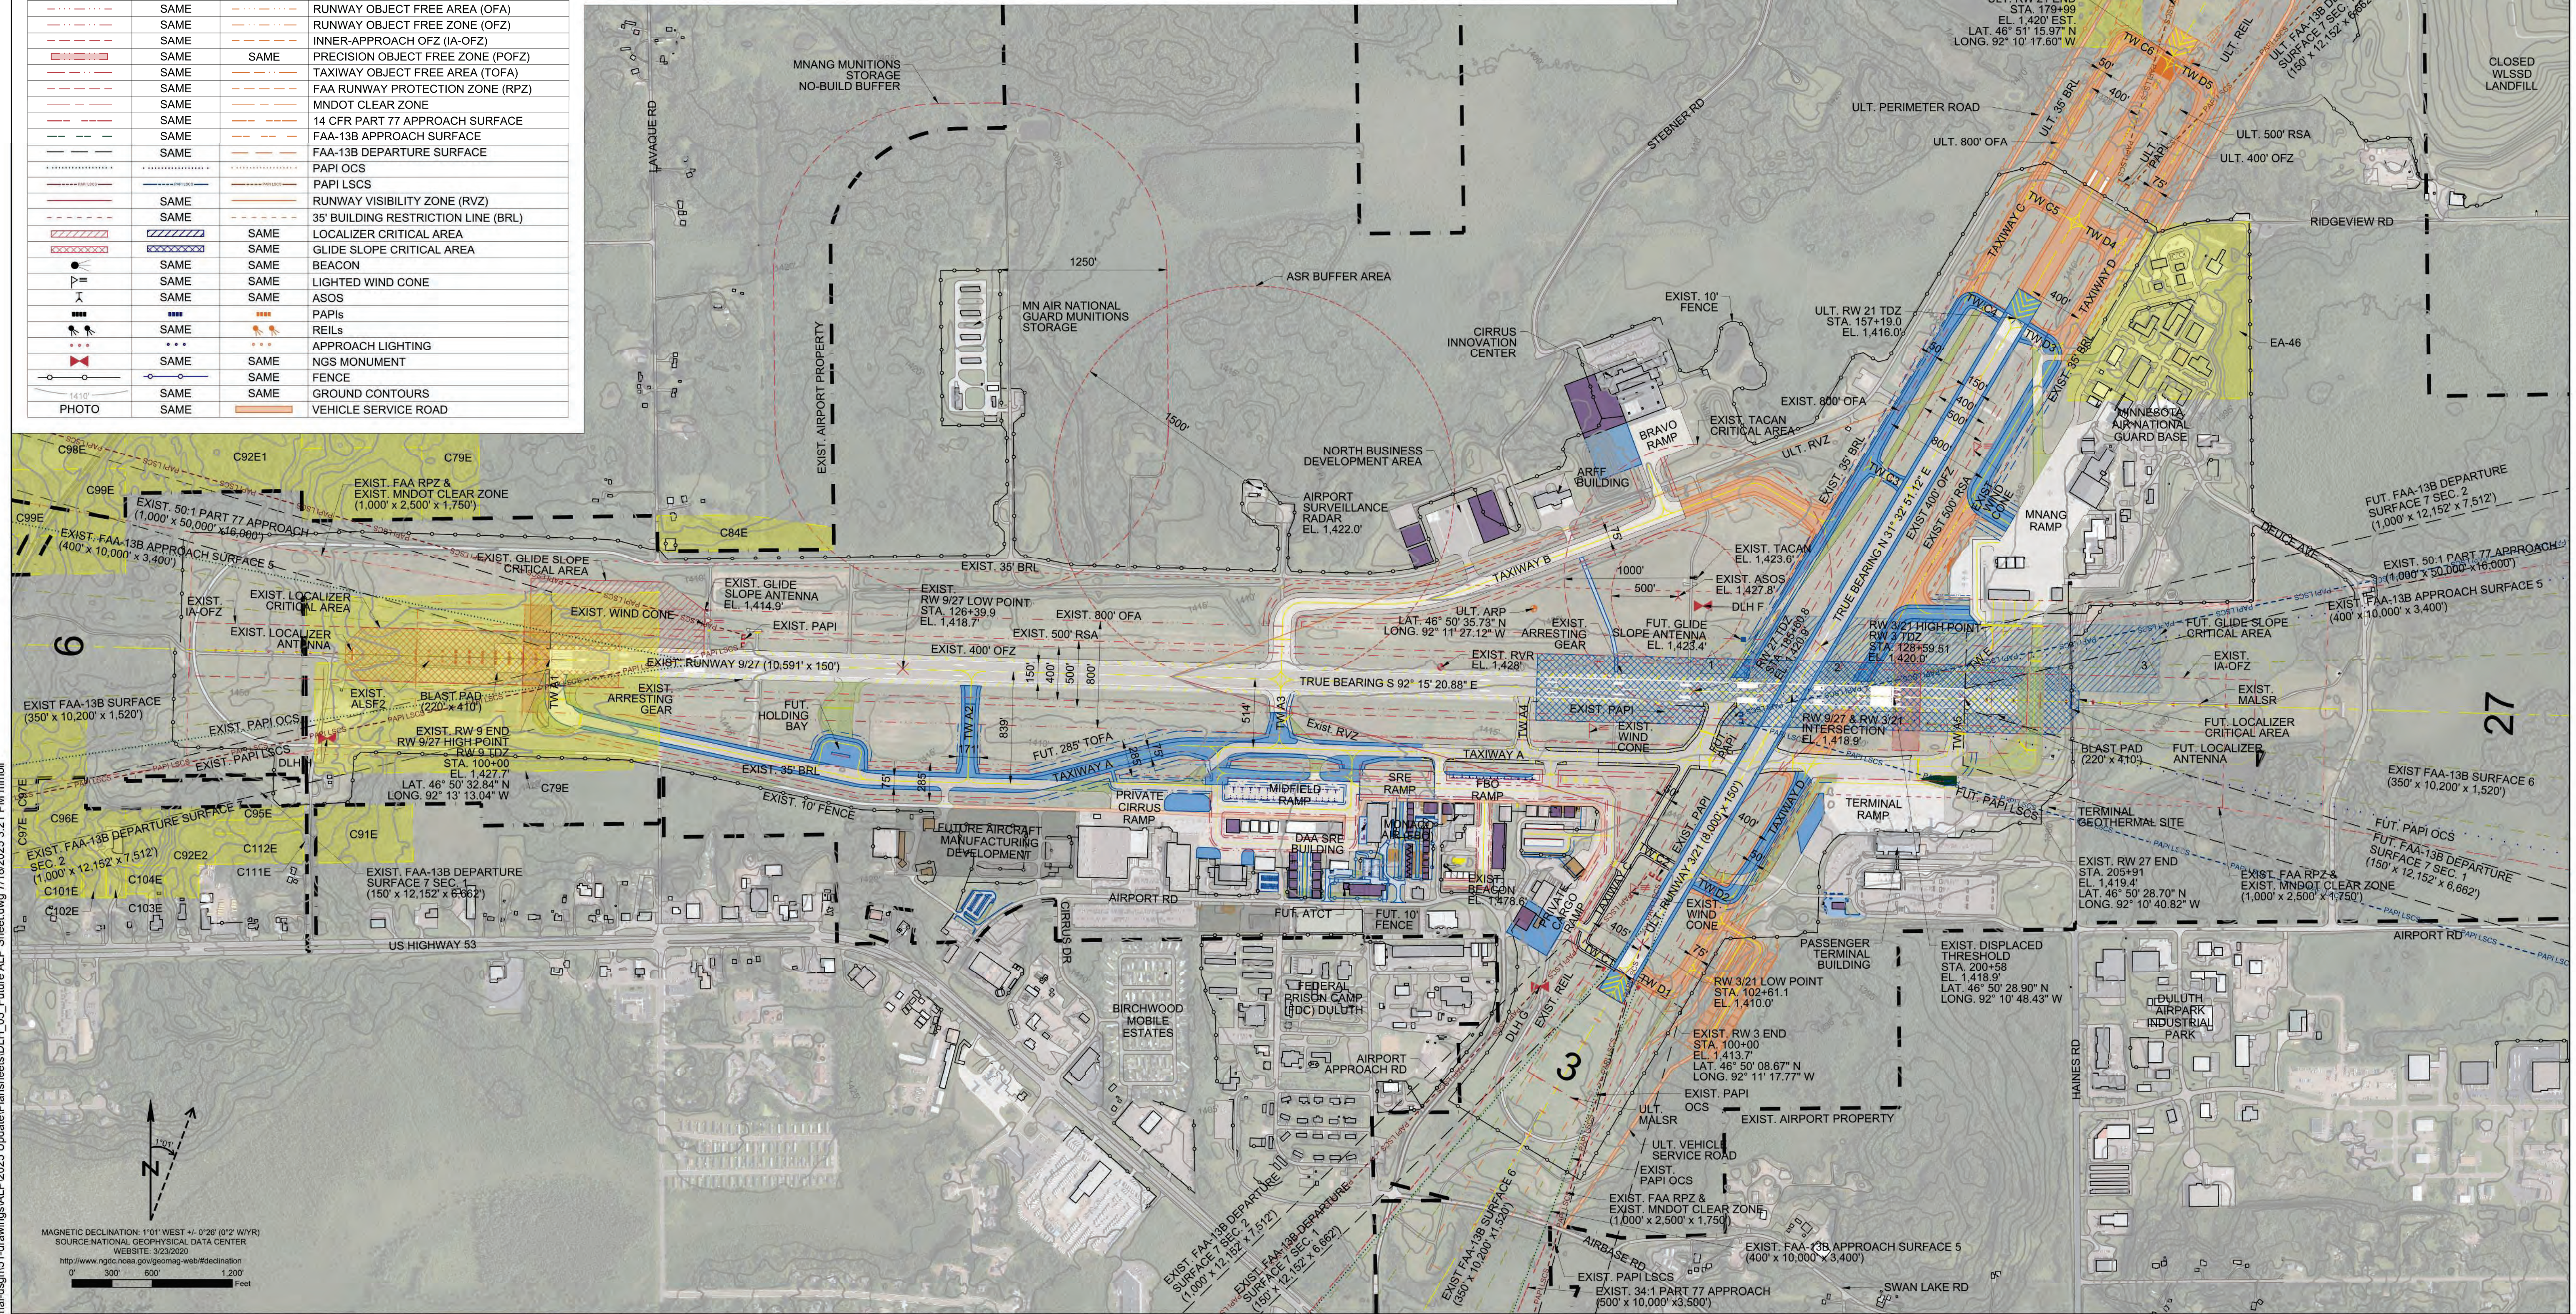

MAGNETIC DECLINATION: 1°01' WEST +/- 0.26" (0.2° WYR)
 SOURCE: NATIONAL GEOPHYSICAL DATA CENTER
 WEBSITE: 32320205
<http://www.ngdc.noaa.gov/geomag-web/#declination>
 0 300 600 1,200 Feet

SEH
 Short Elliott Hendrickson Inc.
 3535 Vadnais Center Drive
 St. Paul, MN 55110-3507
 651.490.2000
 800.325.2055
 651.490.2150 fax
 www.sehinc.com

DULUTH INTERNATIONAL AIRPORT
 DULUTH, MINNESOTA

DULUTH INTERNATIONAL AIRPORT
 DULUTH, MINNESOTA
AIRPORT LAYOUT PLAN
 © 2025 Short Elliott Hendrickson Inc.

NO.	MARK	DATE	DESCRIPTION

DESIGNER: **MSS**
 DRAWN BY: **MLM**
 QA/QC: **KMN**
 DESIGN TEAM

FUTURE & ULTIMATE AIRPORT LAYOUT PLAN

AIP NO. 3-27-0024-064-2019 SEH FILE NO. DULAI 150733 DATE: JUNE 10, 2025

SHEET NO.
5 of 35